


ELEVATION

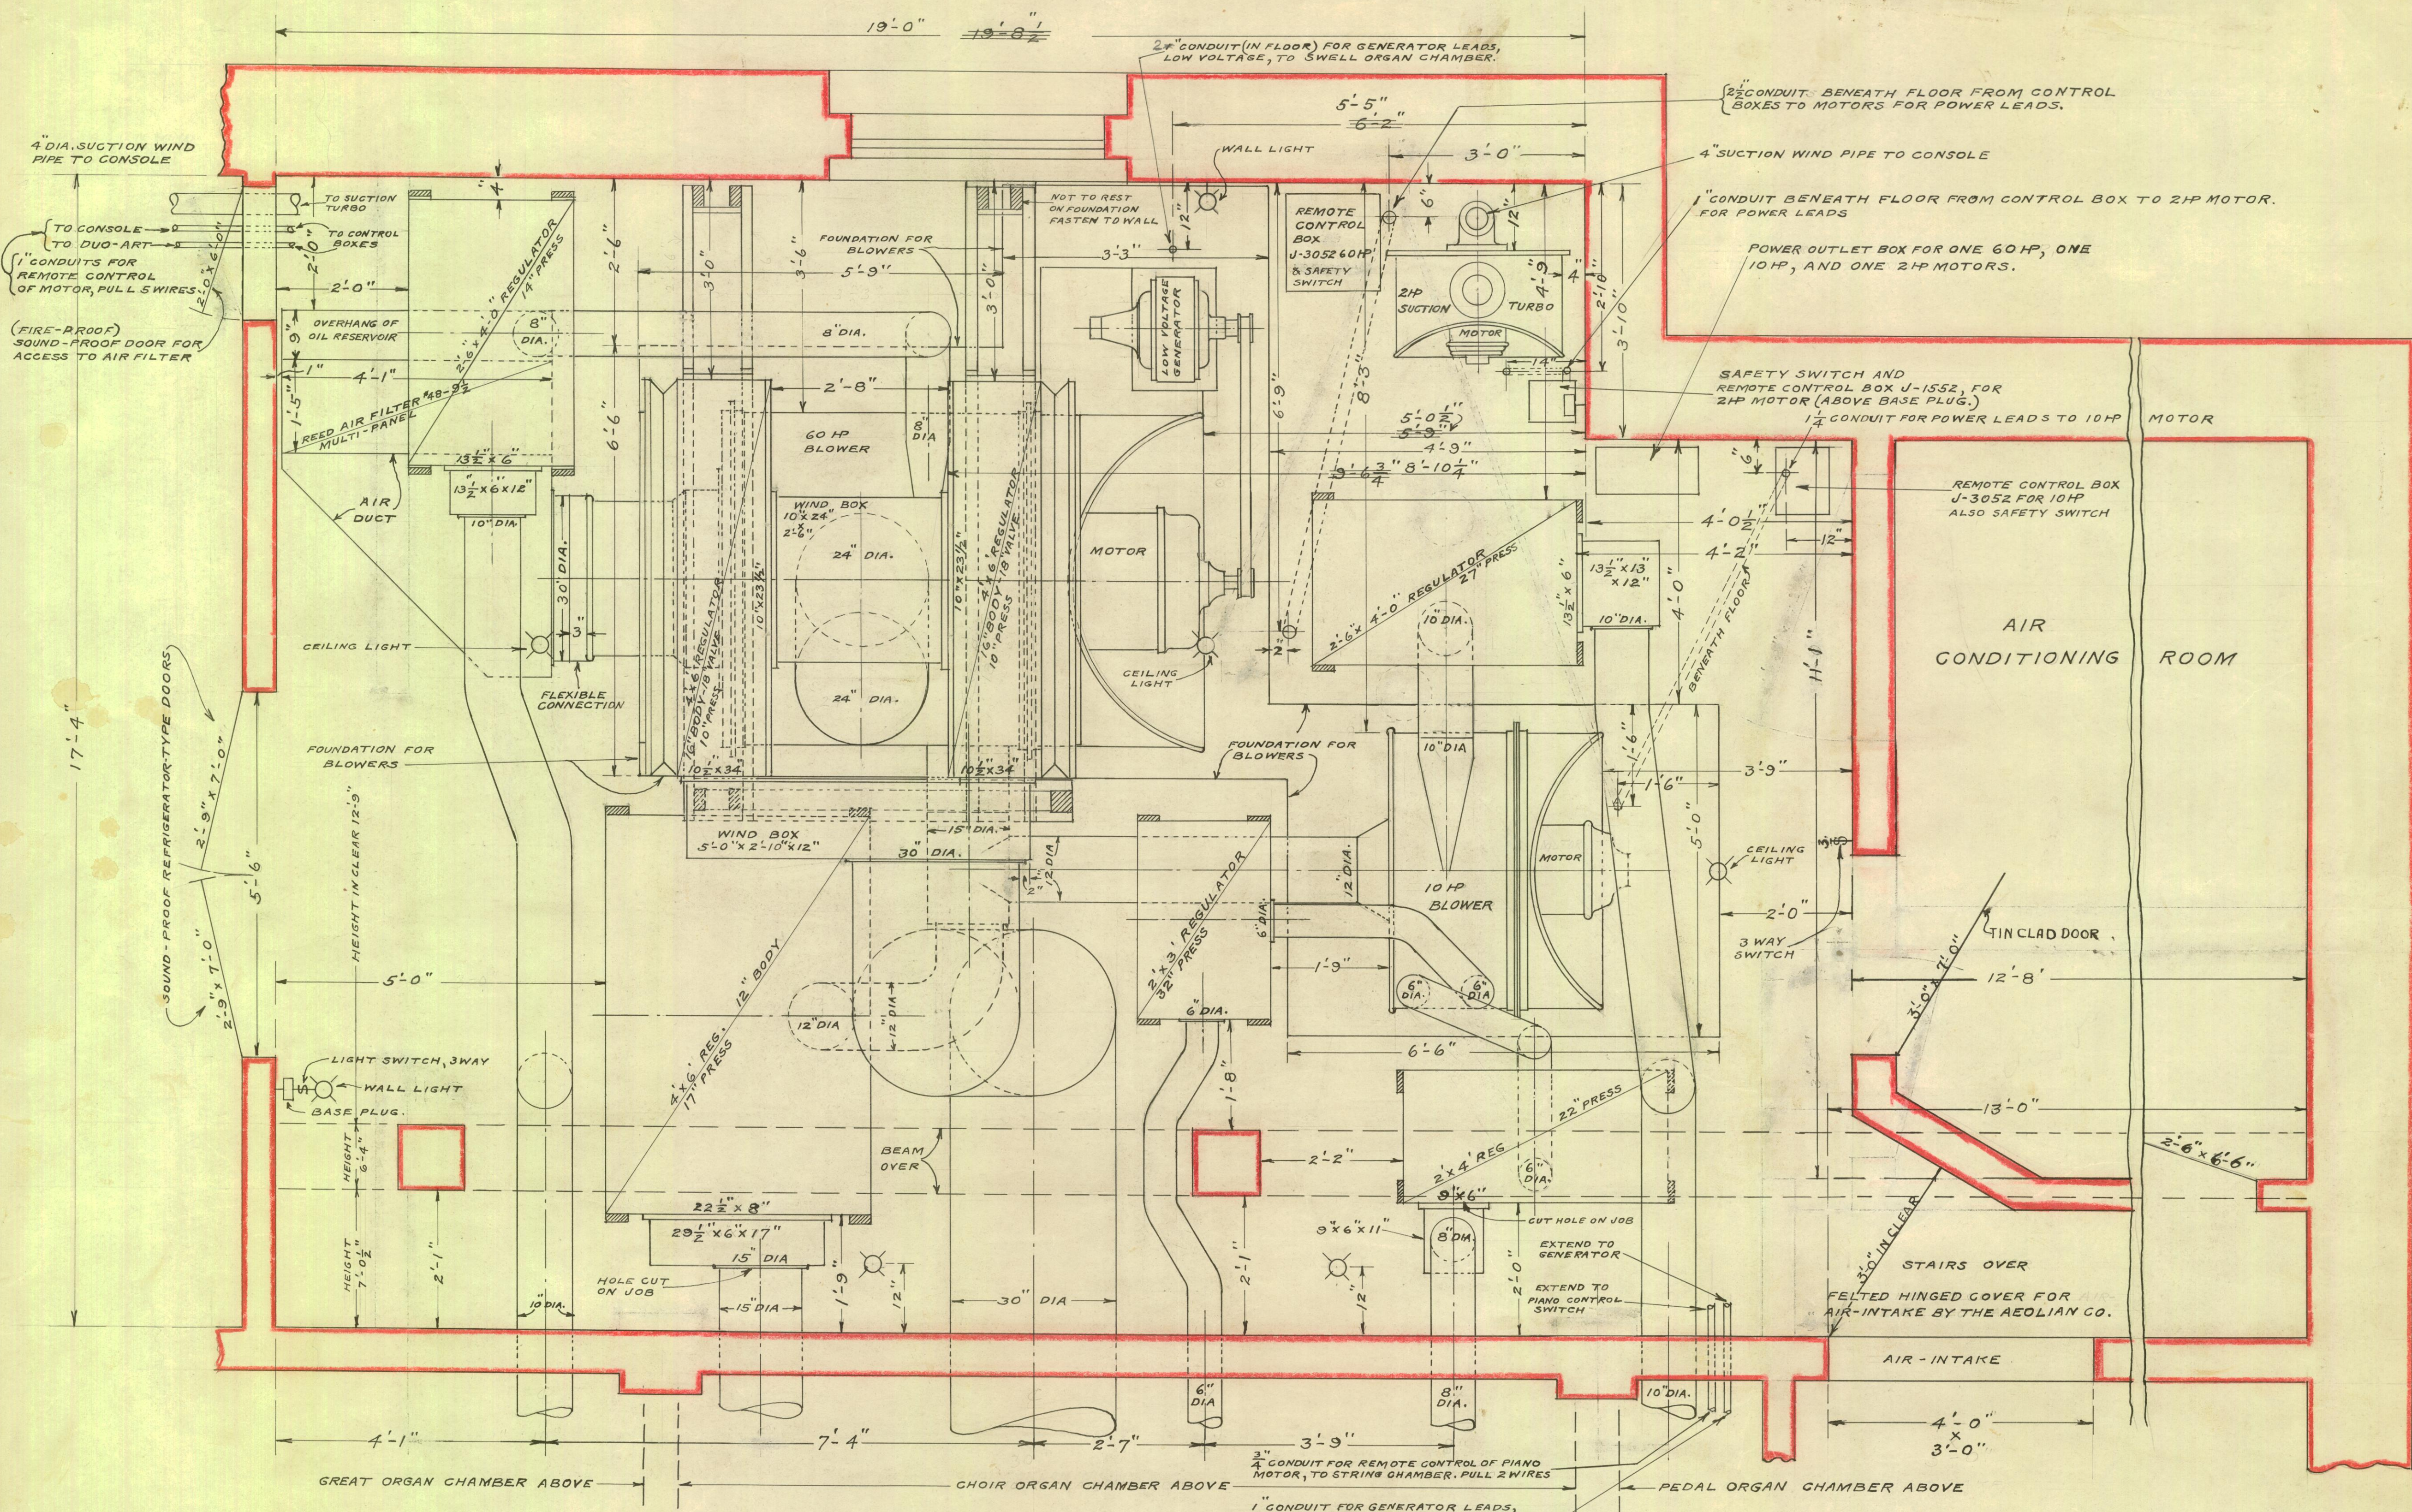

PLAN

THE AEOLIAN CO.,  
 NEW YORK.  
 FACTORY - GARWOOD, N.J.  
 SEPT. 26, 1929  
 REVISED OCT. 5, 1929  
 REVISED OCT. 14, 1929.

ORGAN No. 1726  
 LAYOUT OF BLOWER ROOM  
 RESIDENCE OF  
 MR. PIERRE S. DU PONT.  
 LONGWOOD, PENNA.

DRAWING No. 1726-K  
 SCALE  $\frac{3}{4}$  IN = 1 FT.